



NORTH ELEVATION  
SCALE 1:100

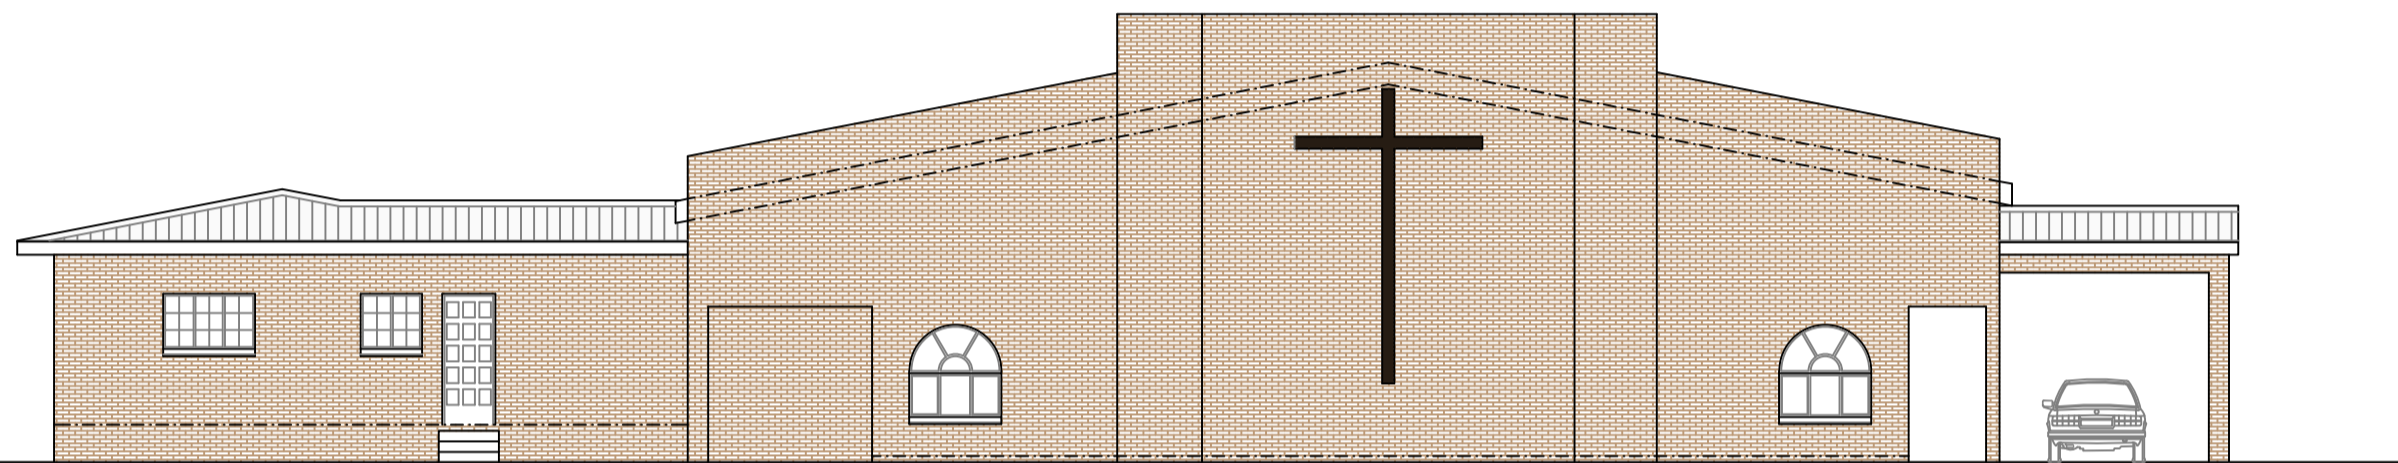

SOUTH ELEVATION  
SCALE 1:100

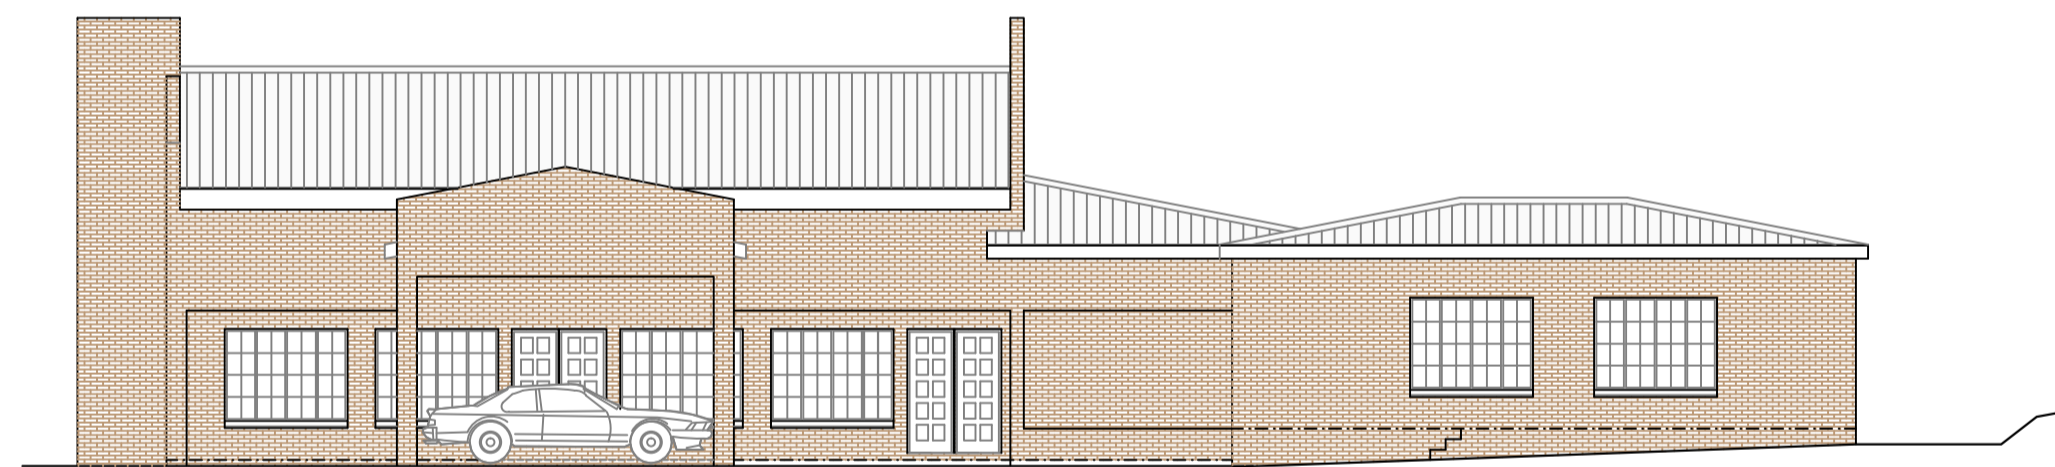


EAST ELEVATION  
SCALE 1:100



WEST ELEVATION  
SCALE 1:100

EXISTING  
PROPOSED

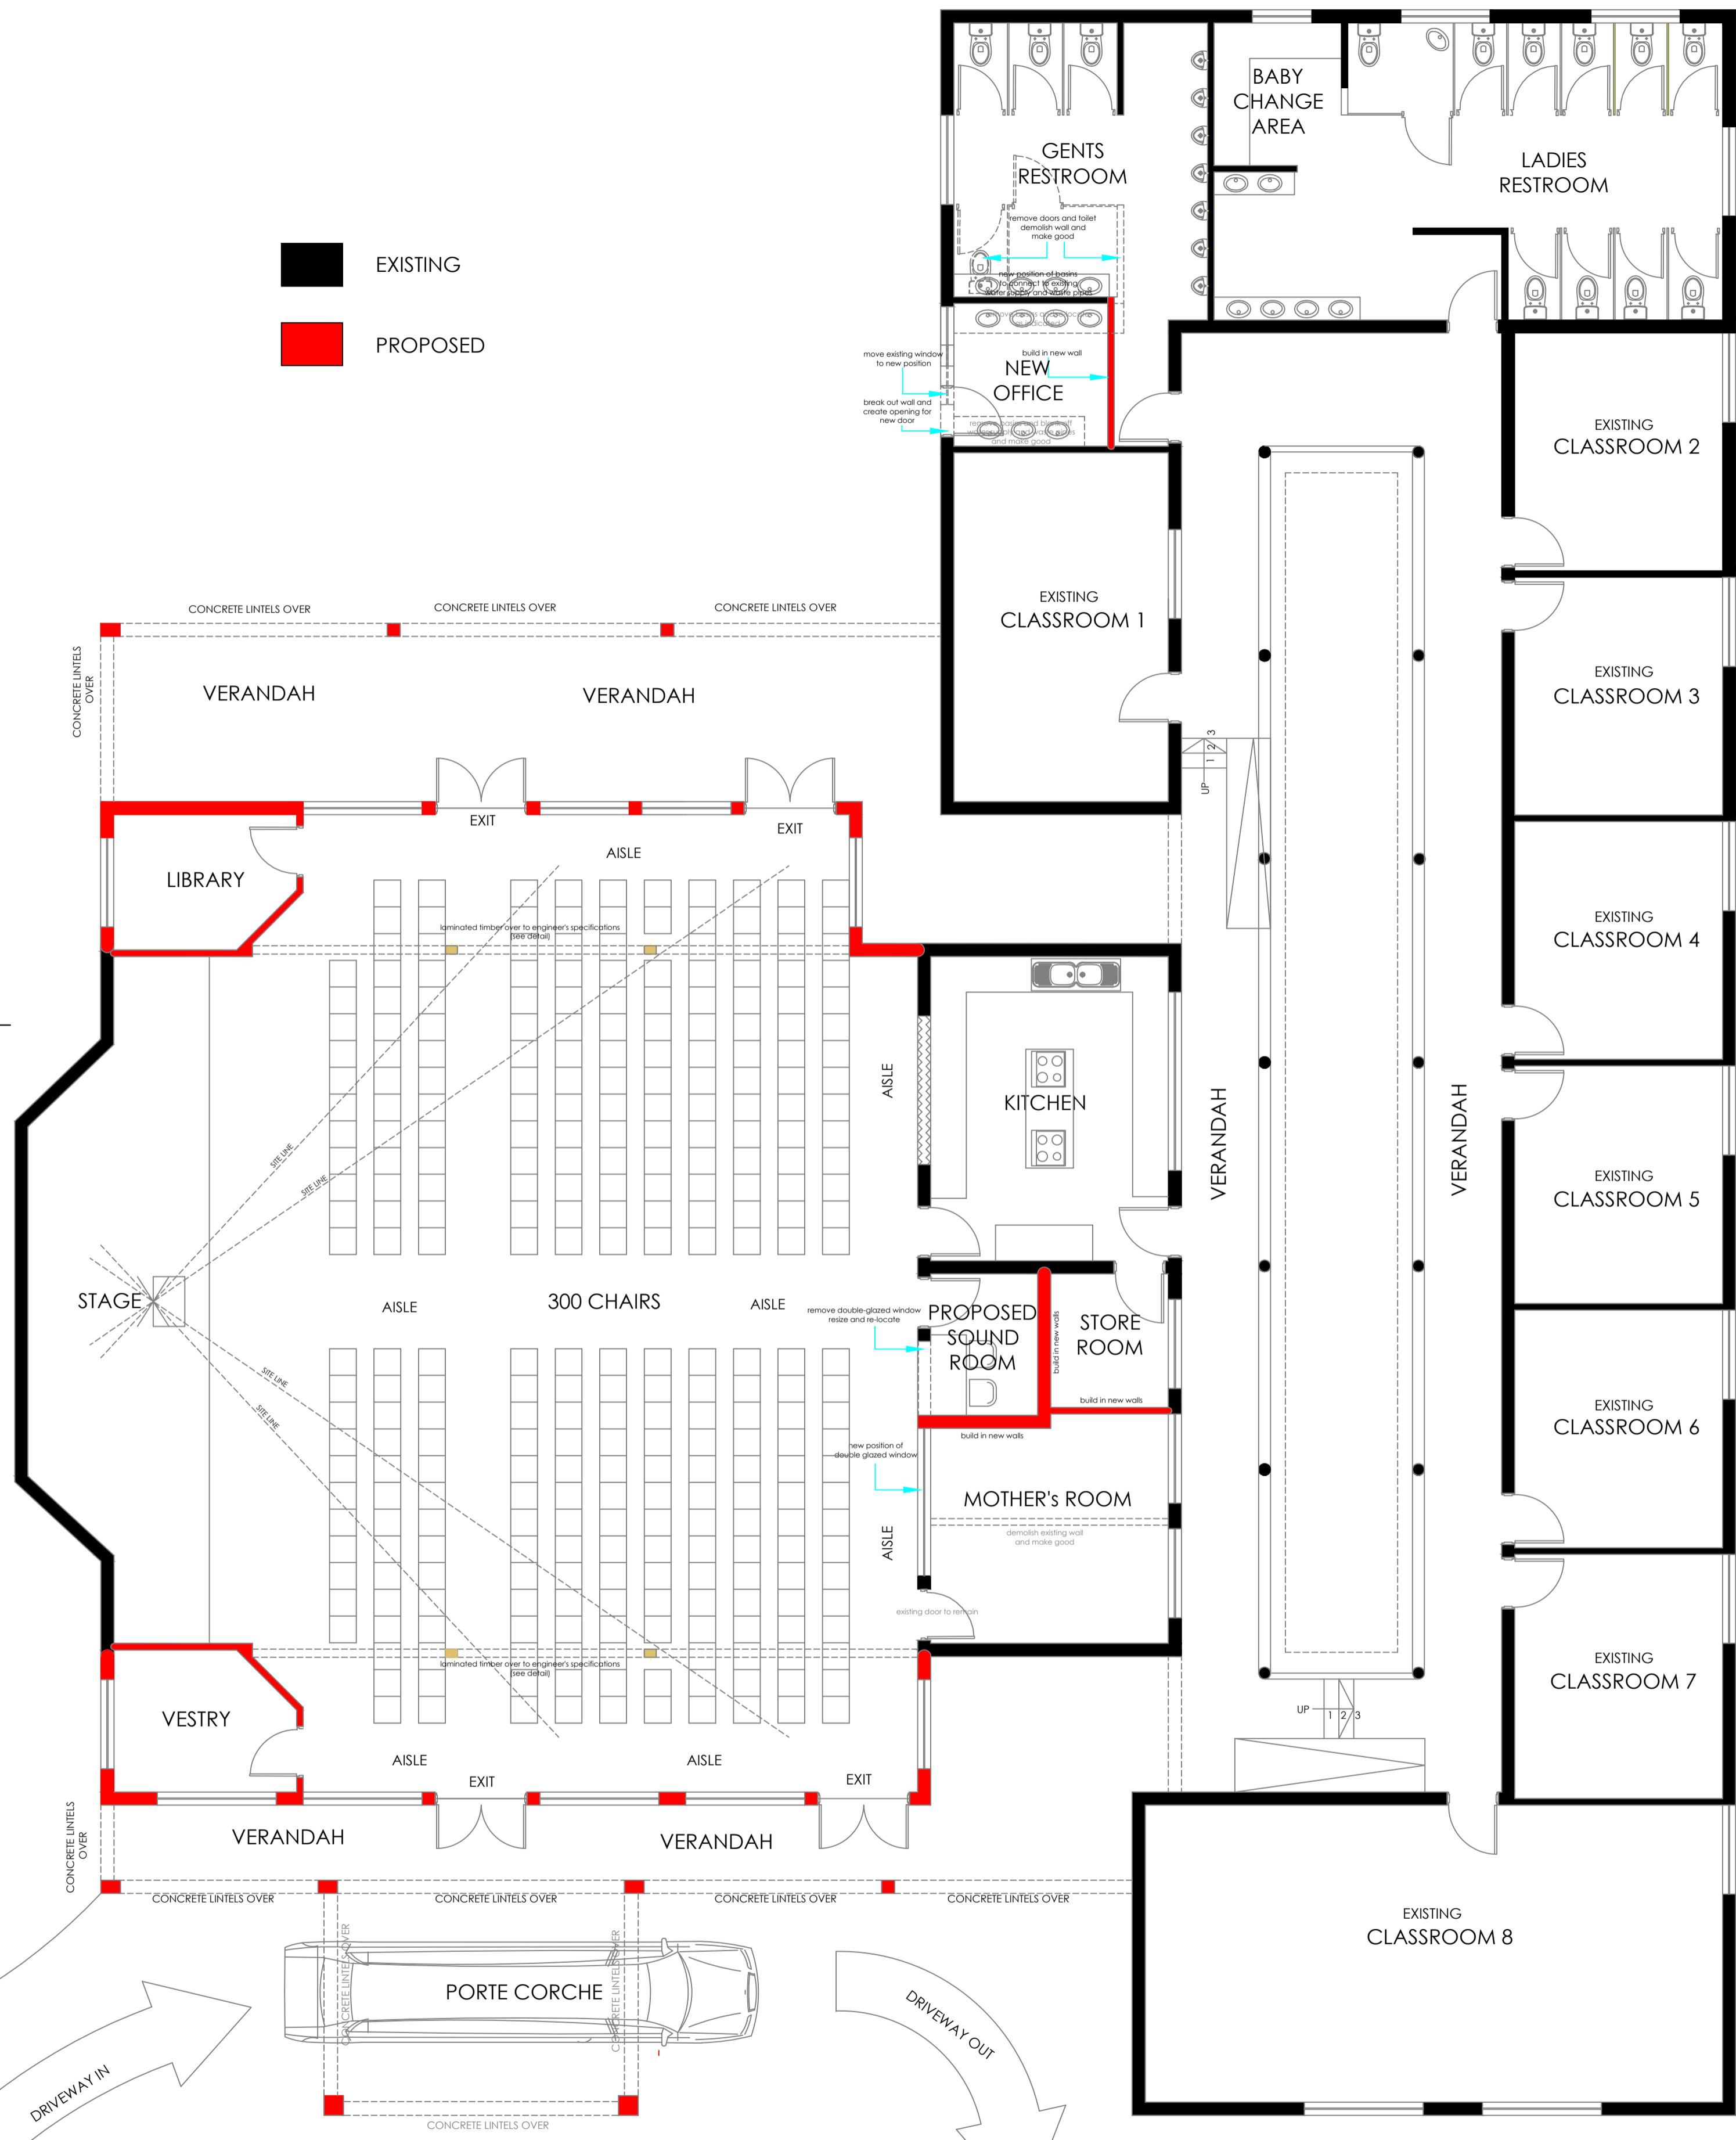

FLOOR PLAN  
SCALE 1:50

**GENERAL NOTES**

QUALITY OF ALL MATERIALS AND WORKMANSHIP TO COMPLY WITH THE RELEVANT NATIONAL BUILDING REGULATIONS & SPECIFICATIONS. CONTRACTORS TO VERIFY ALL LEVELS, HEIGHTS AND DIMENSIONS ON SITE AND TO CHECK SAME AGAINST THE DRAWINGS BEFORE PUTTING ANY WORK IN HAND. ALL CONTRACTORS TO CHECK THE DETAILS SHOWN ON THIS DRAWING FOR COMPLIANCE WITH STANDARDS OF GOOD BUILDING PRACTICE WITH PARTICULAR REFERENCE TO SPECIAL REQUIREMENTS NECESSITATED BY LOCAL AND/OR ON SITE CONDITIONS AND TO REPORT ANY COMMENT TO THE ARCHITECT/DESIGNERS. CONTRACTORS ARE TO ENSURE THAT ALL DETAILS SHOWN IN THIS DRAWING ARE IN COMPLIANCE WITH NATIONAL BUILDING REGULATIONS. CONTRACTORS ARE TO LOCATE AND IDENTIFY EXISTING SERVICES ON SITE AND TO PROTECT THESE FROM DAMAGE THROUGH THE DURATION OF THE WORKS. ANY DISCREPANCIES OR OMISSIONS TO BE REPORTED TO THE ARCHITECT/DESIGNERS IMMEDIATELY. ANY QUERIES ARISING FROM ALL THE ABOVE MUST BE REPORTED TO THE ARCHITECT/DESIGNERS. FOR CLARIFICATION BEFORE ANY WORK IS PUT IN HAND. THIS DRAWING IS NOT TO BE SCALED. FIGURED DIMENSIONS TO BE USED AT ALL TIMES.

**SPECIAL NOTE!**

REGARDING SPECIALIST WORK, E.G. SHOPFITTING, CEILING AND SIGNAGE, IT IS IMPLIED THAT IN THE ABSENCE OF FIXING DETAILS SUCH CONTRACTORS MUST USE DUE DILIGENCE REGARDING ALL ASPECTS OF THEIR OWN TRADE WITH SPECIFIC REFERENCE TO THE SAFETY OF SUCH CONSTRUCTION AND ERECTION.

**REVISIONS**

NO.	DATE	DETAILS

**Croft Projects**  
architectural design and planning  
POSTNET SUITE 857  
PRIVATE BAG X153  
BRYANSTON 2021  
CELL: (072) 595 1740  
FAX: (086) 529 0303  
e-mail: errol@croftprojects.co.za

IN ASSOCIATION WITH:

**GREENCODE**  
designs  
& property  
www.greencode.co.za

PROJECT:  
ADDITIONS  
RIDGECREST FAMILY  
CHURCH  
STAND 444  
RADIOKOP

DATE:	NOVEMBER 2016
DESIGN:	ERROL A. CROFT
DRAWN:	ERROL A. CROFT
CHECKED:	NTS
SCALE:	NTS
TITLE:	GROUND FLOOR ELEVATIONS

PROJECT No. :  
02-09-16

FOR INFORMATION	FOR TENDER	FOR CONSTRUCTION
-----------------	------------	------------------

DRWG.No. : 100      REV. :